


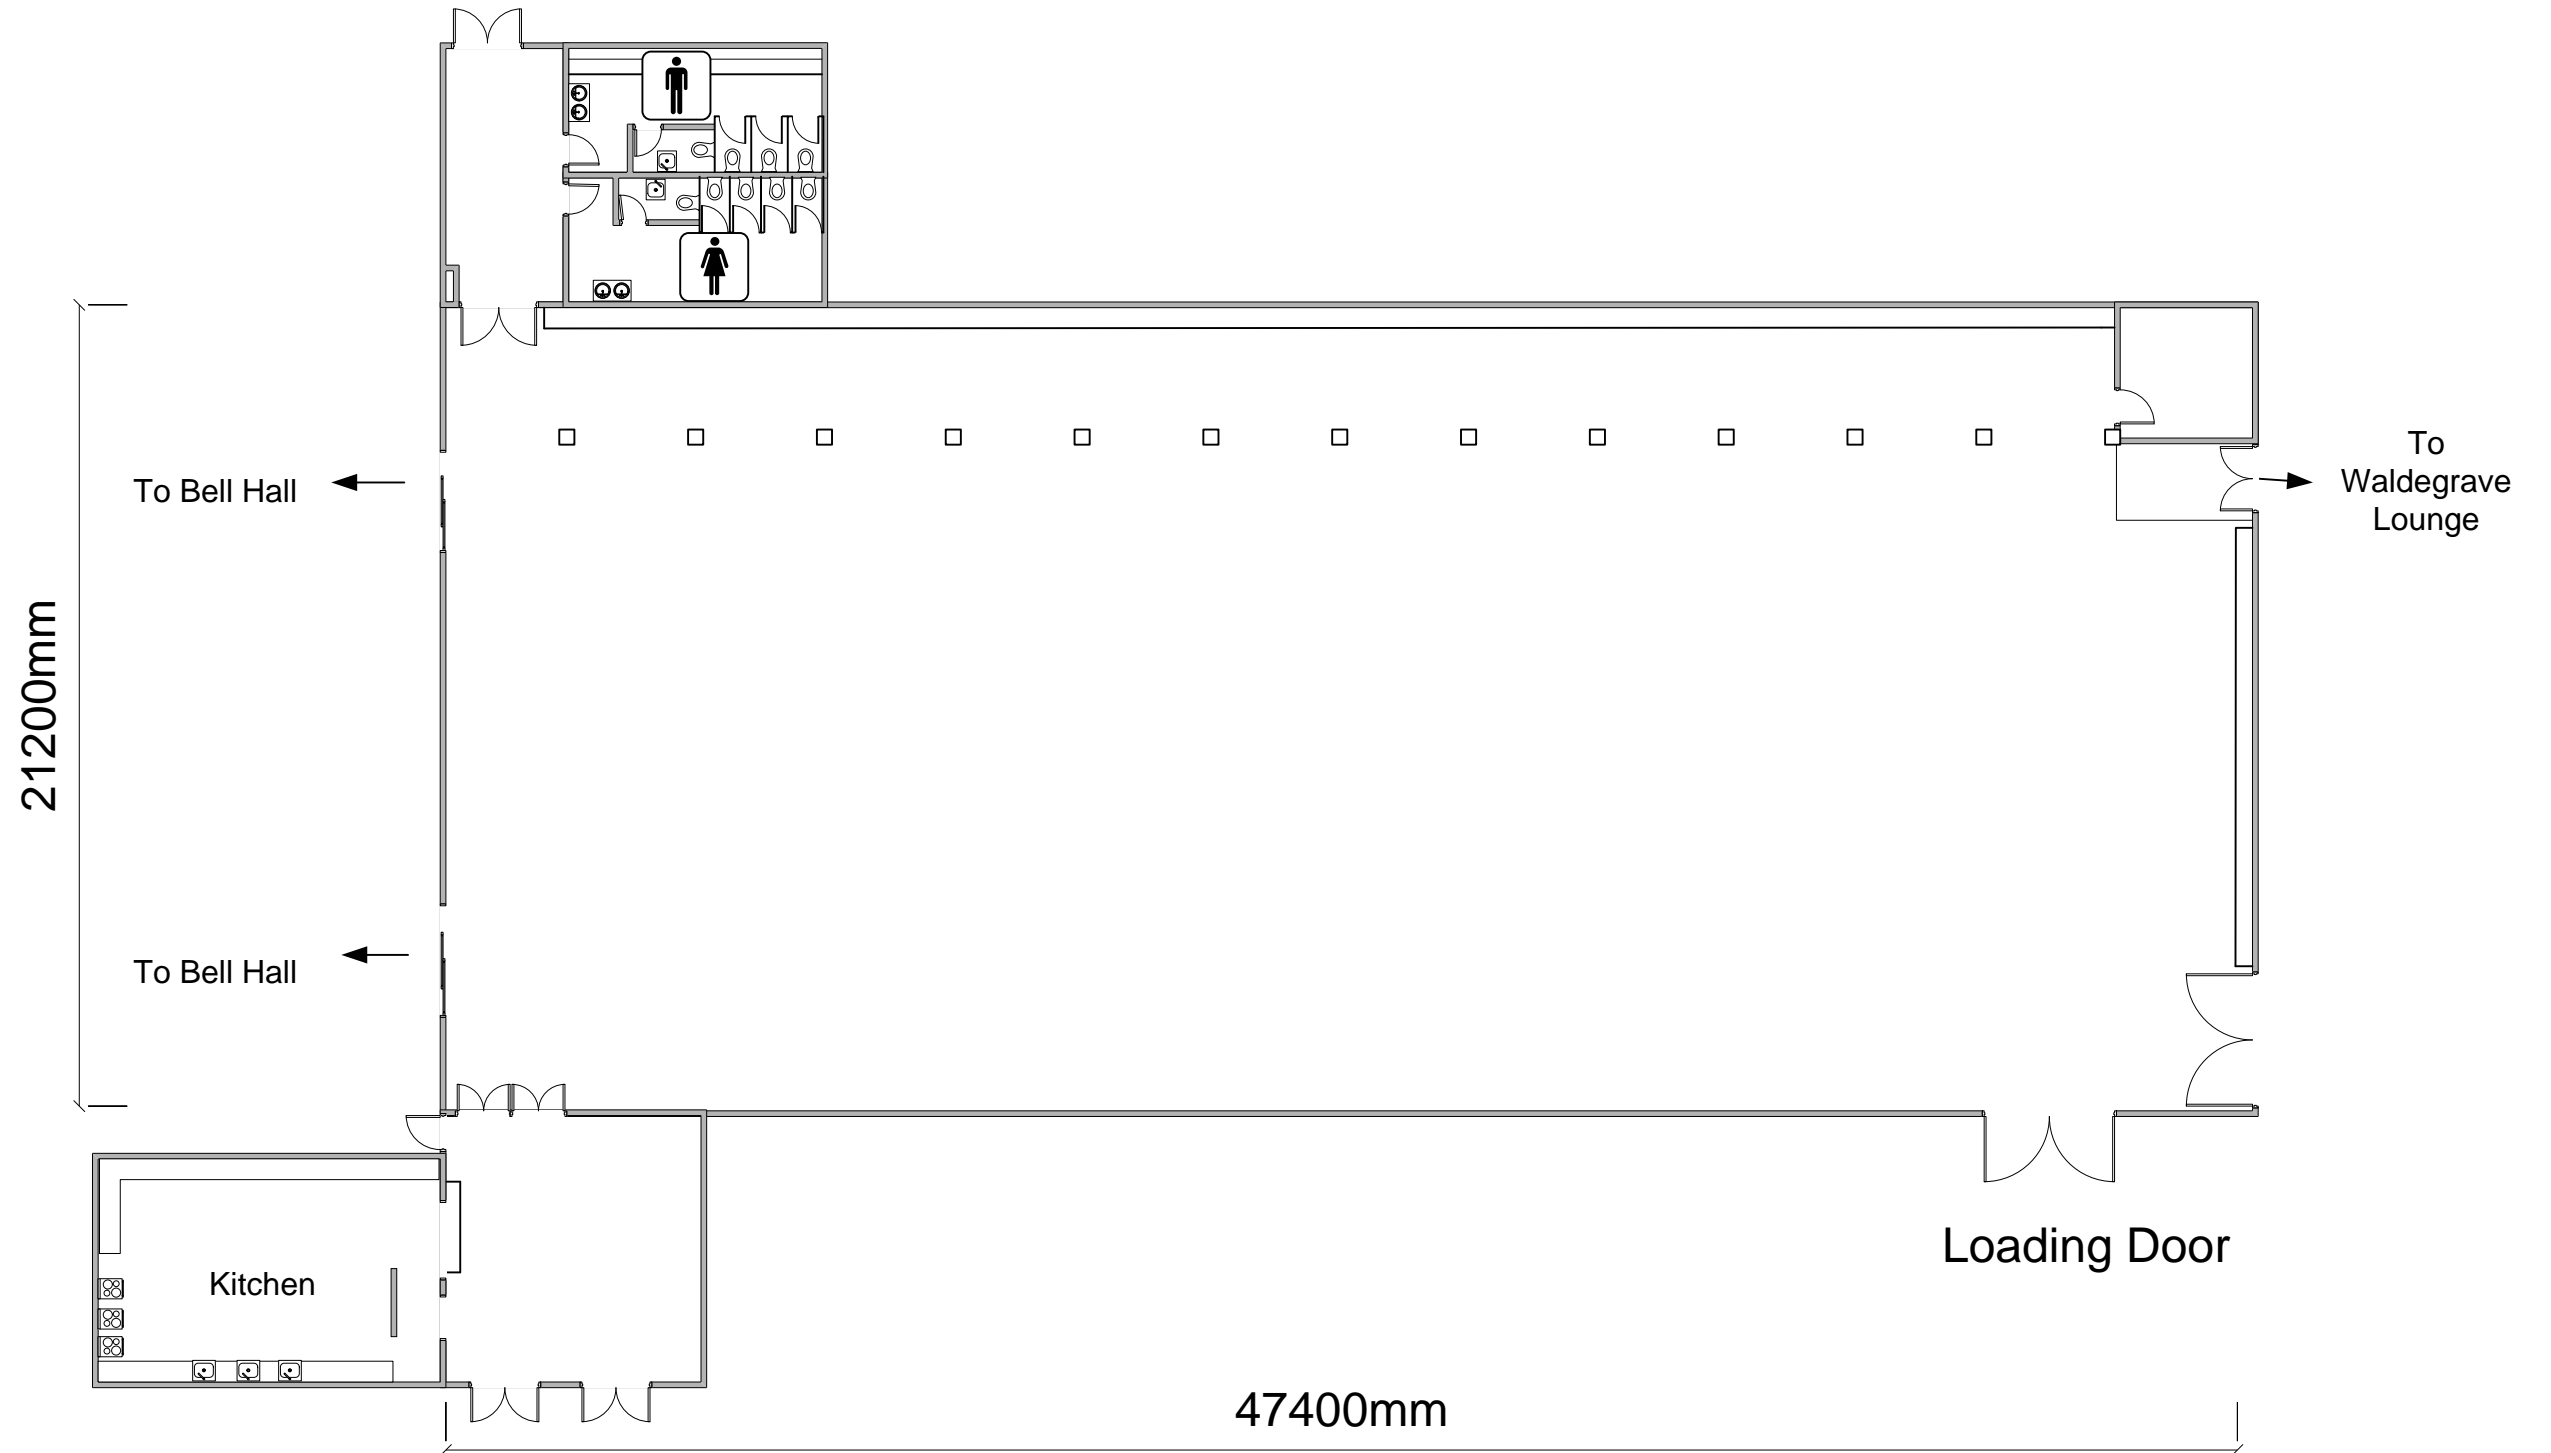

Waldegrave St Entrance






Event: _____


Date: _____

Waldegrave St Entrance

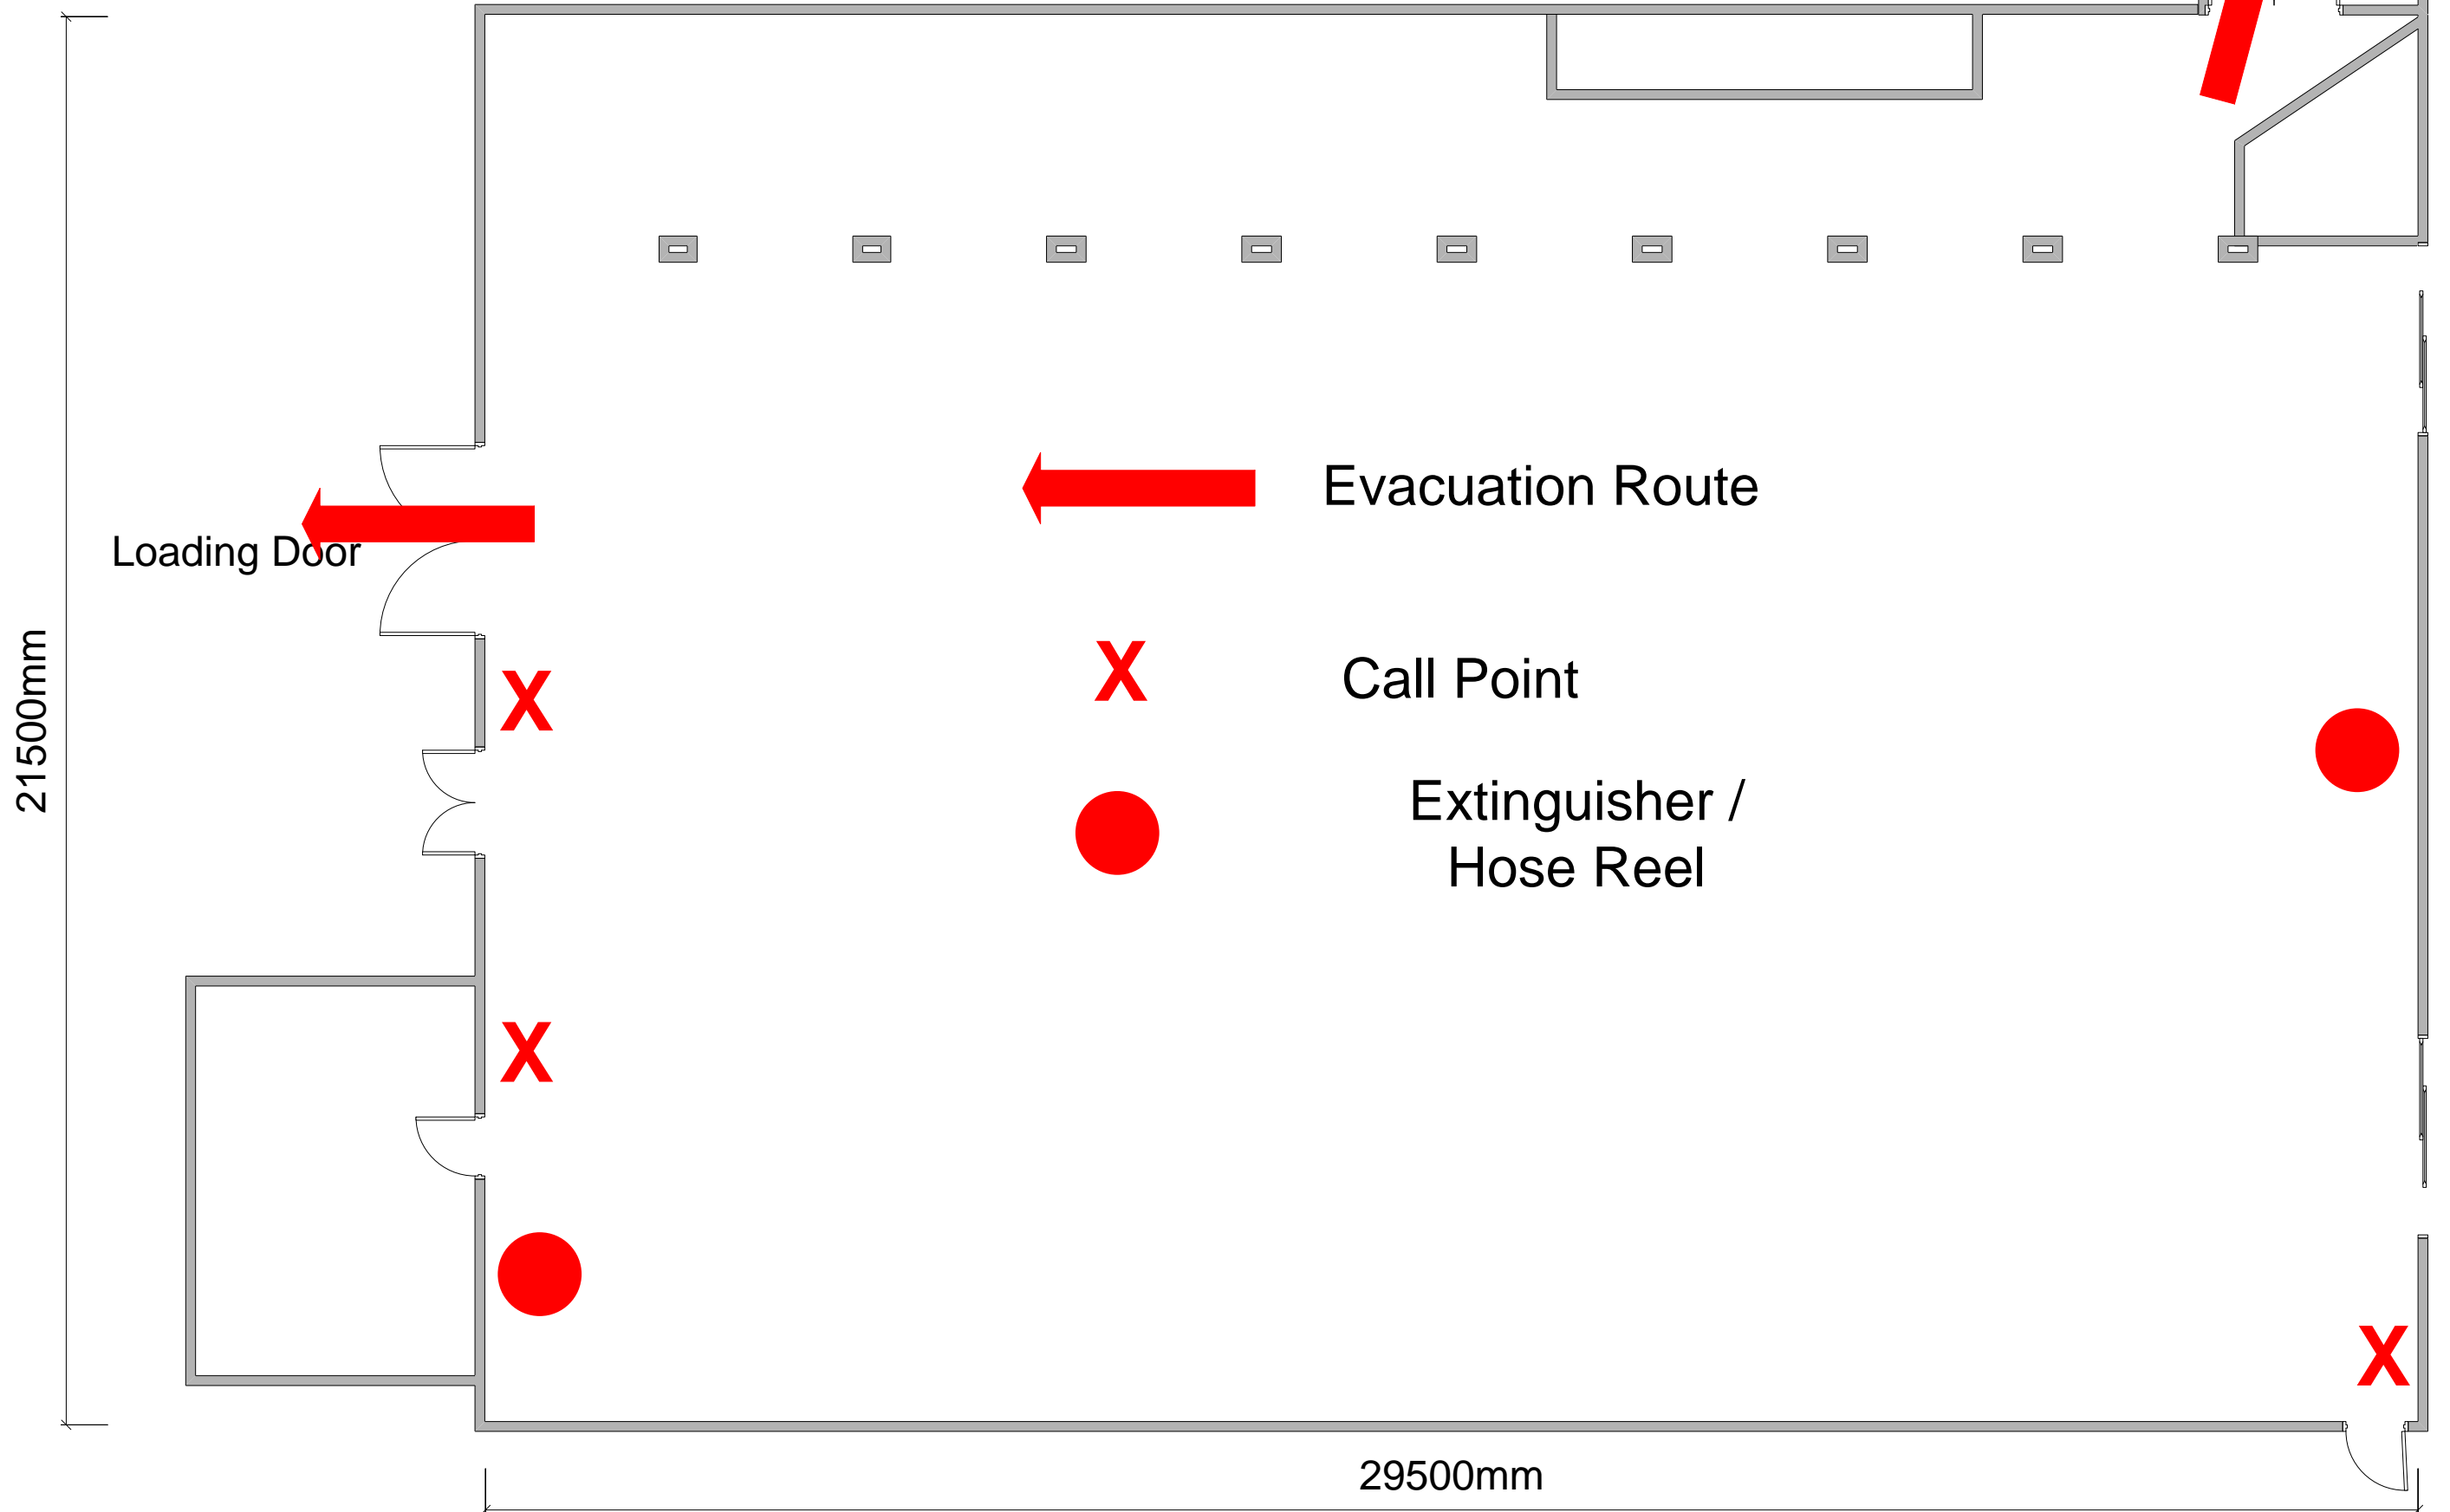



Idergraves St Entrance

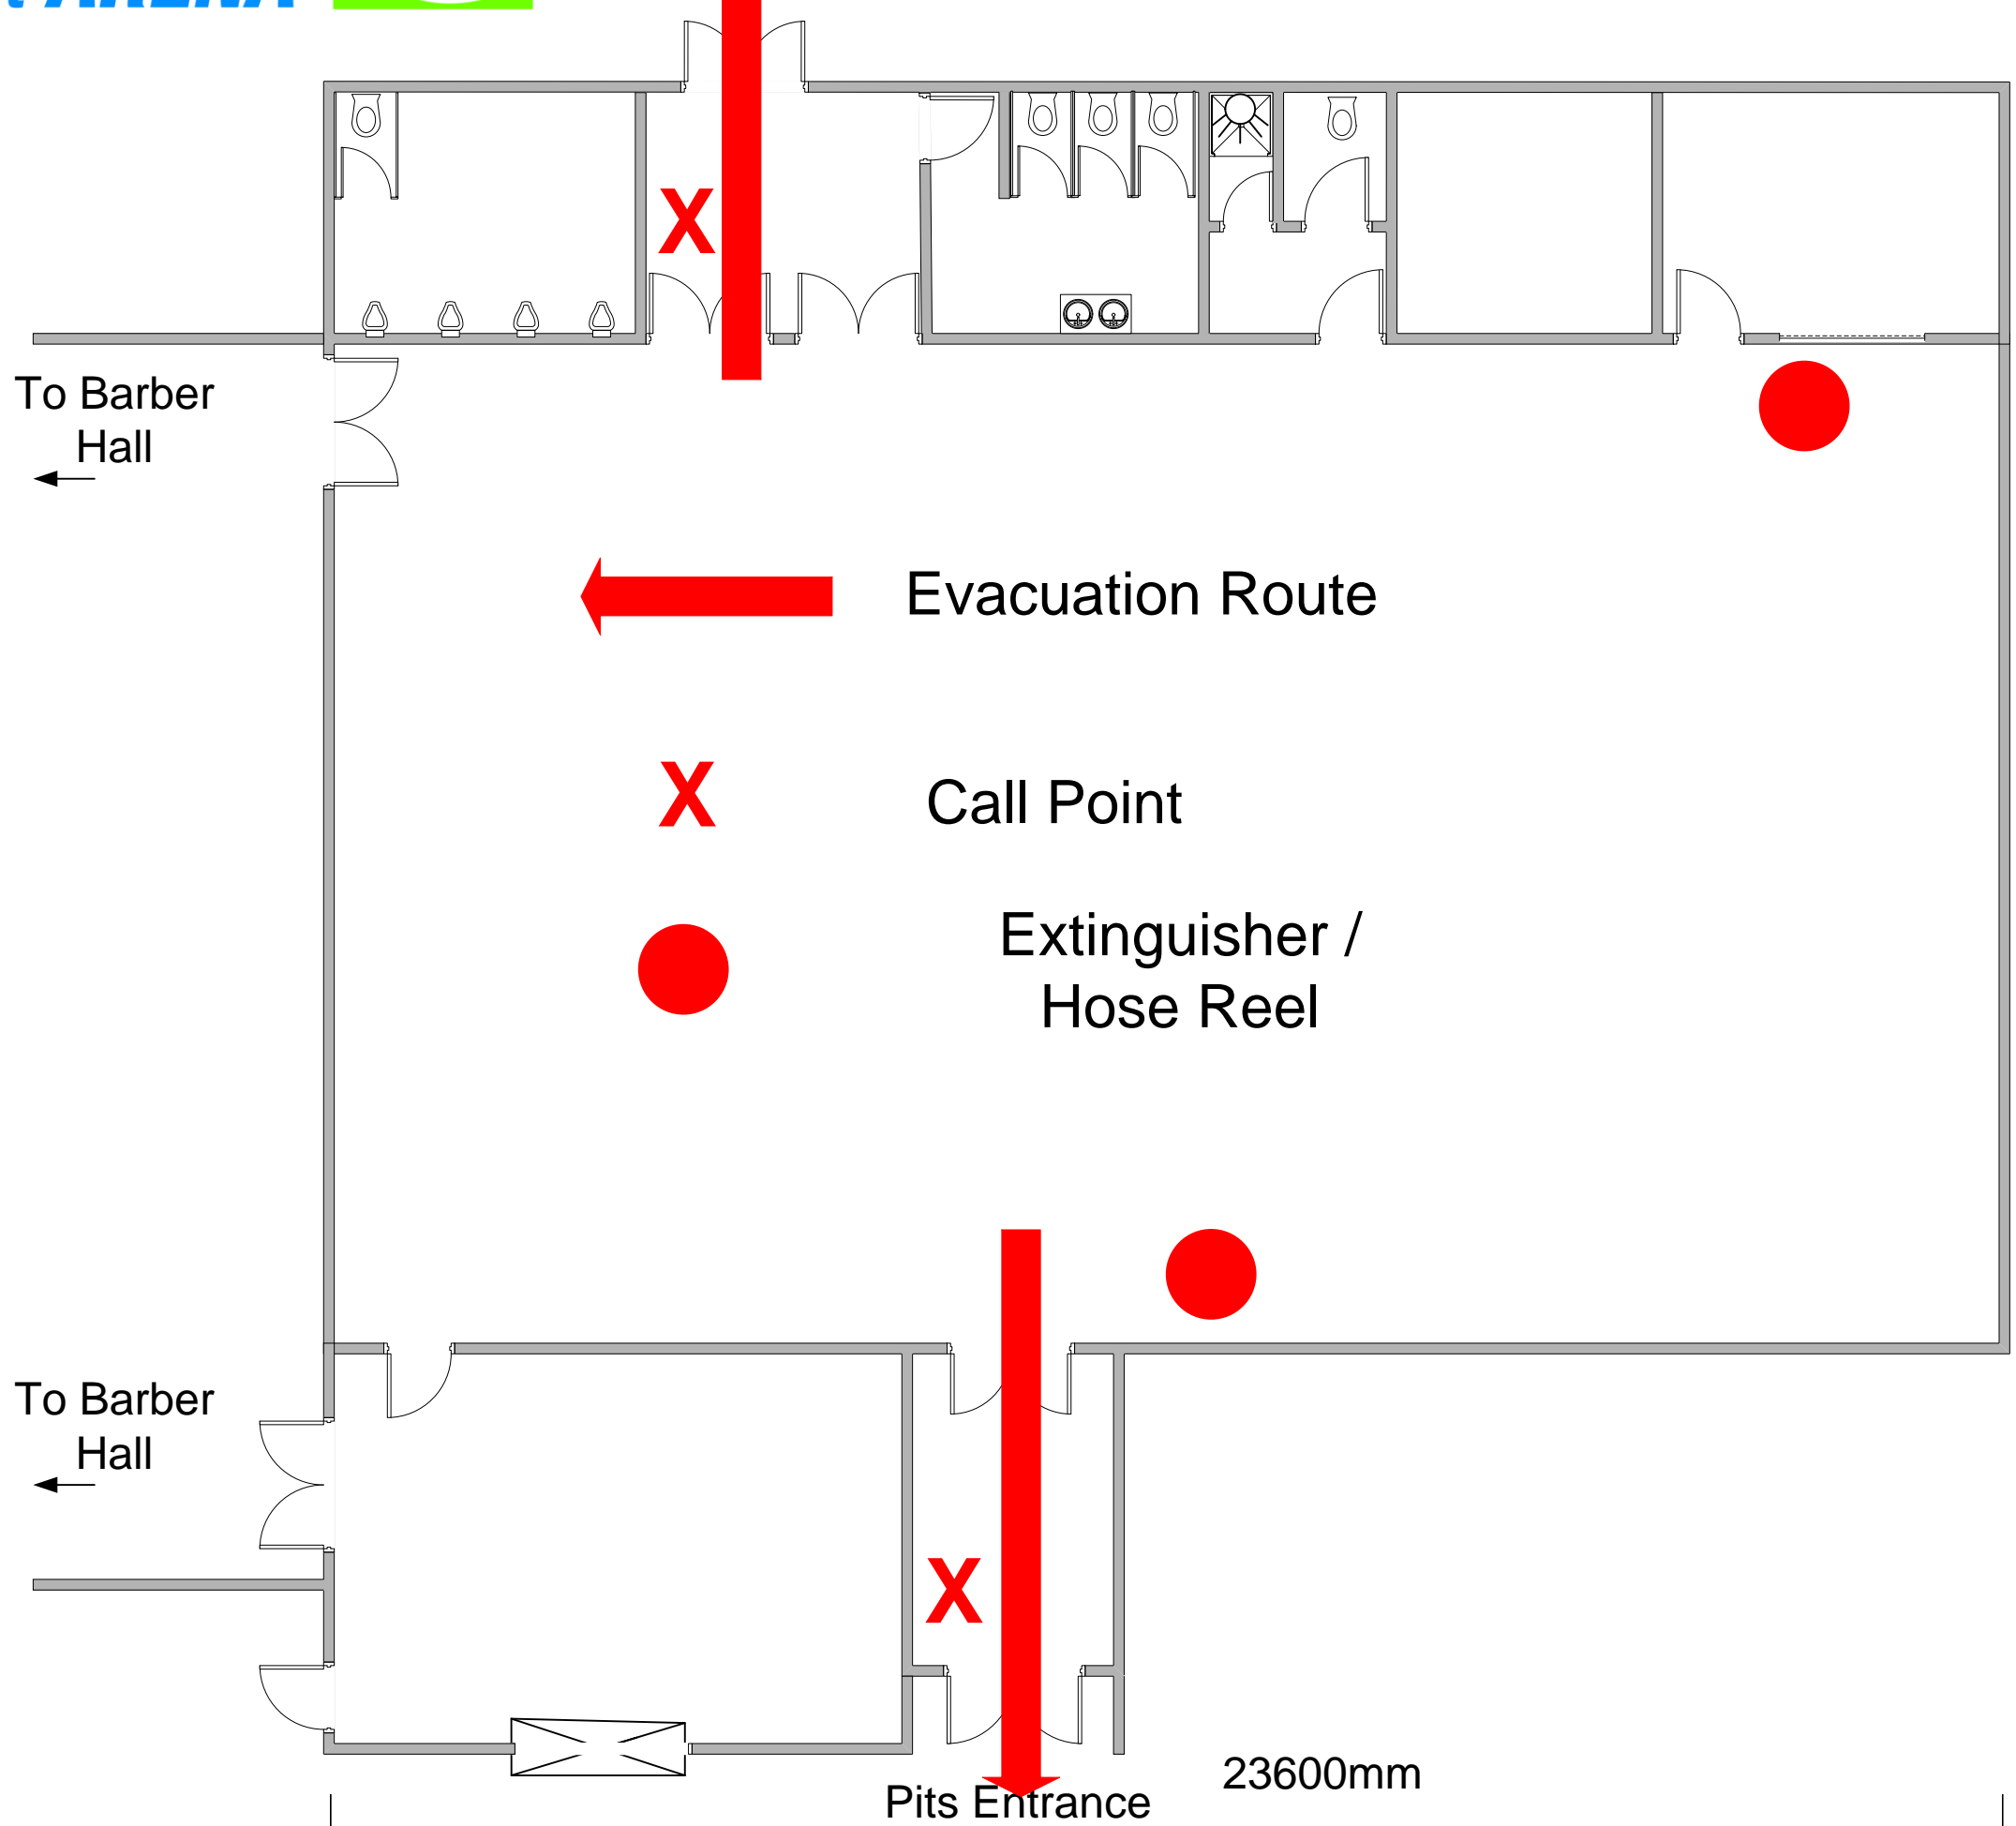

14100mm

23600mm

Pits Entrance

Evacuation Route

Call Point

Extinguisher /
Hose Reel

To Barber
Hall
←

To Barber
Hall
←