




Level 2

Event: _____

Date: _____

Scale 1 : 200

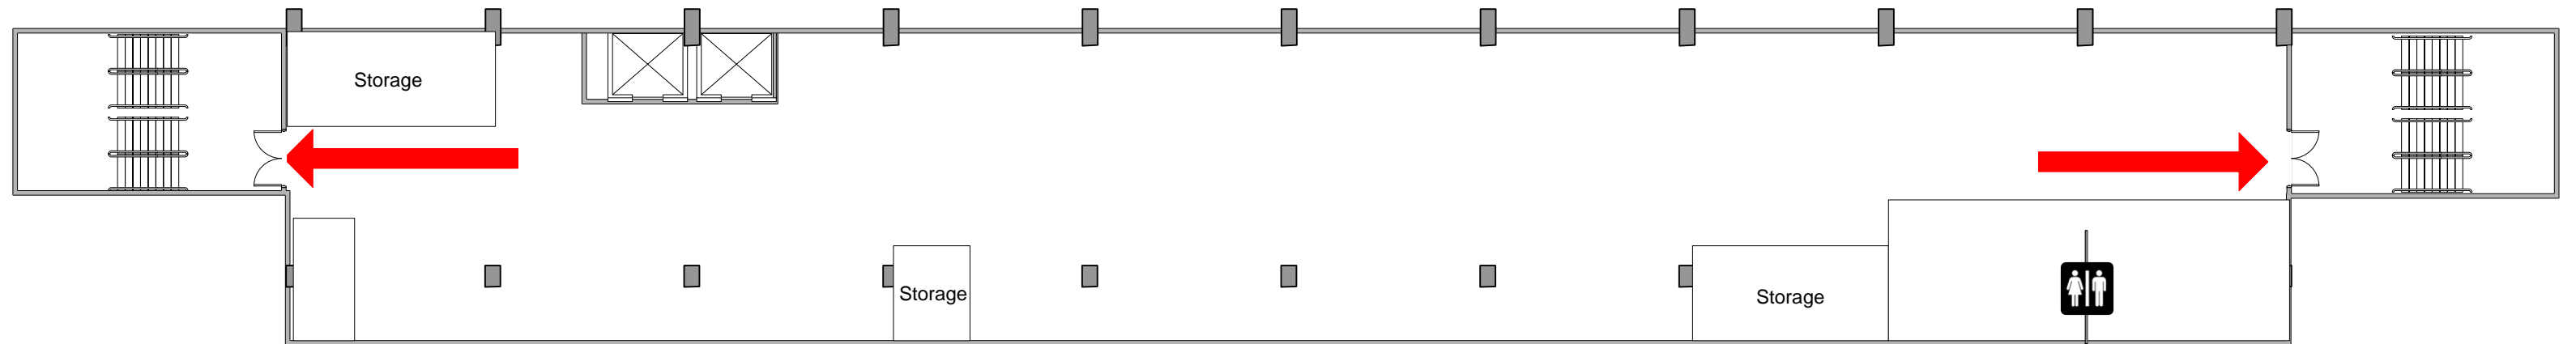

Ceiling Height:
2.4m – 3.0m